




South elevation (axis A) / Fasad mot Söder (axel A)

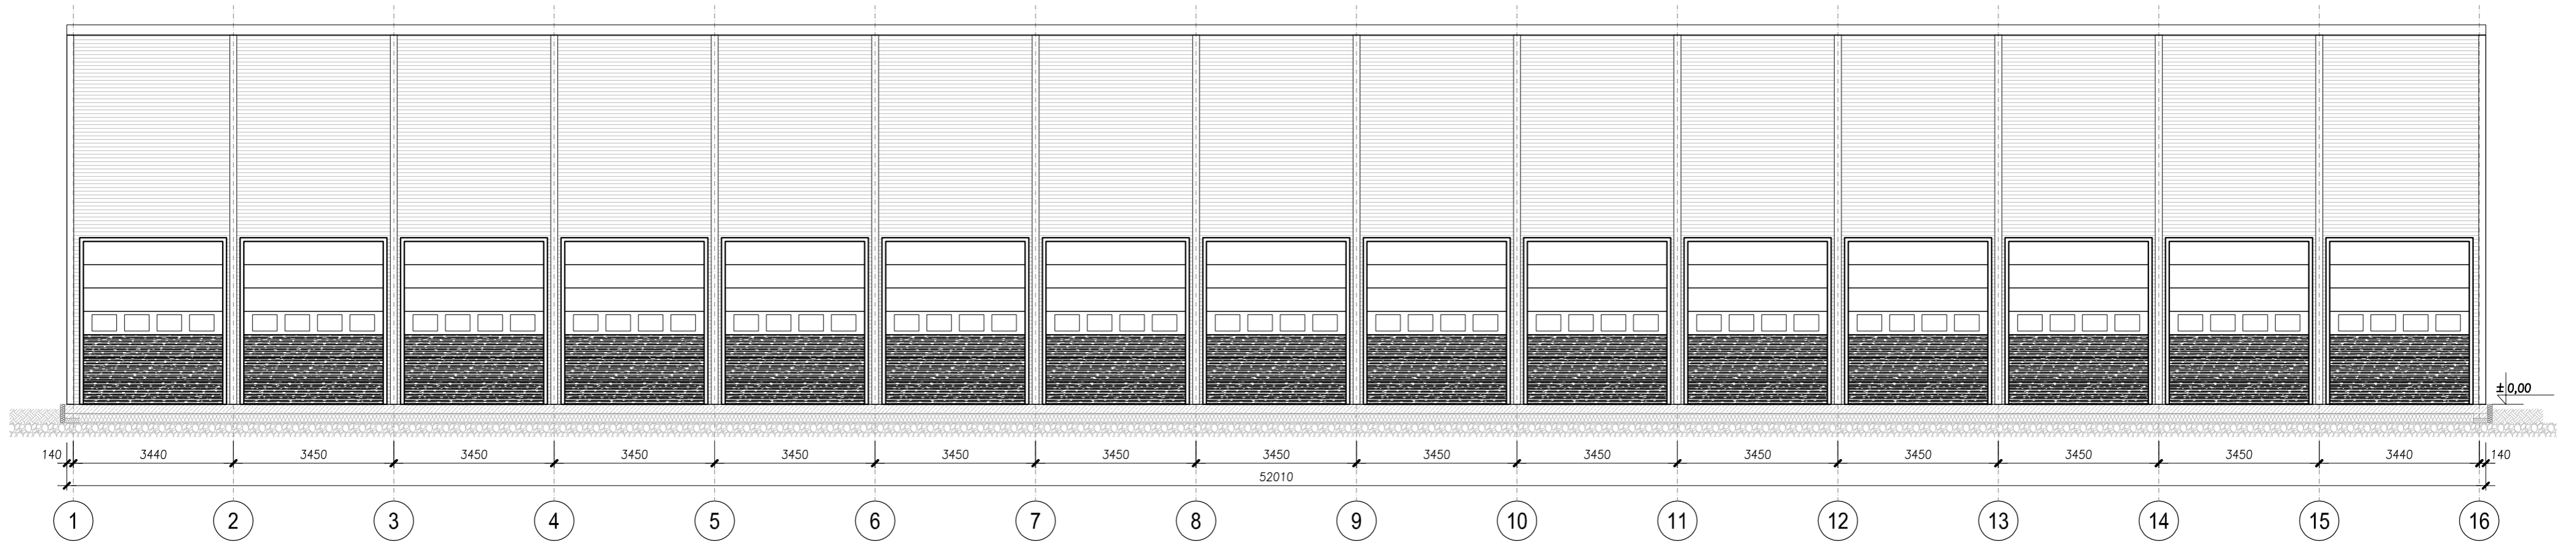


North elevation (axis B) / Fasad mot Norr (axel B)

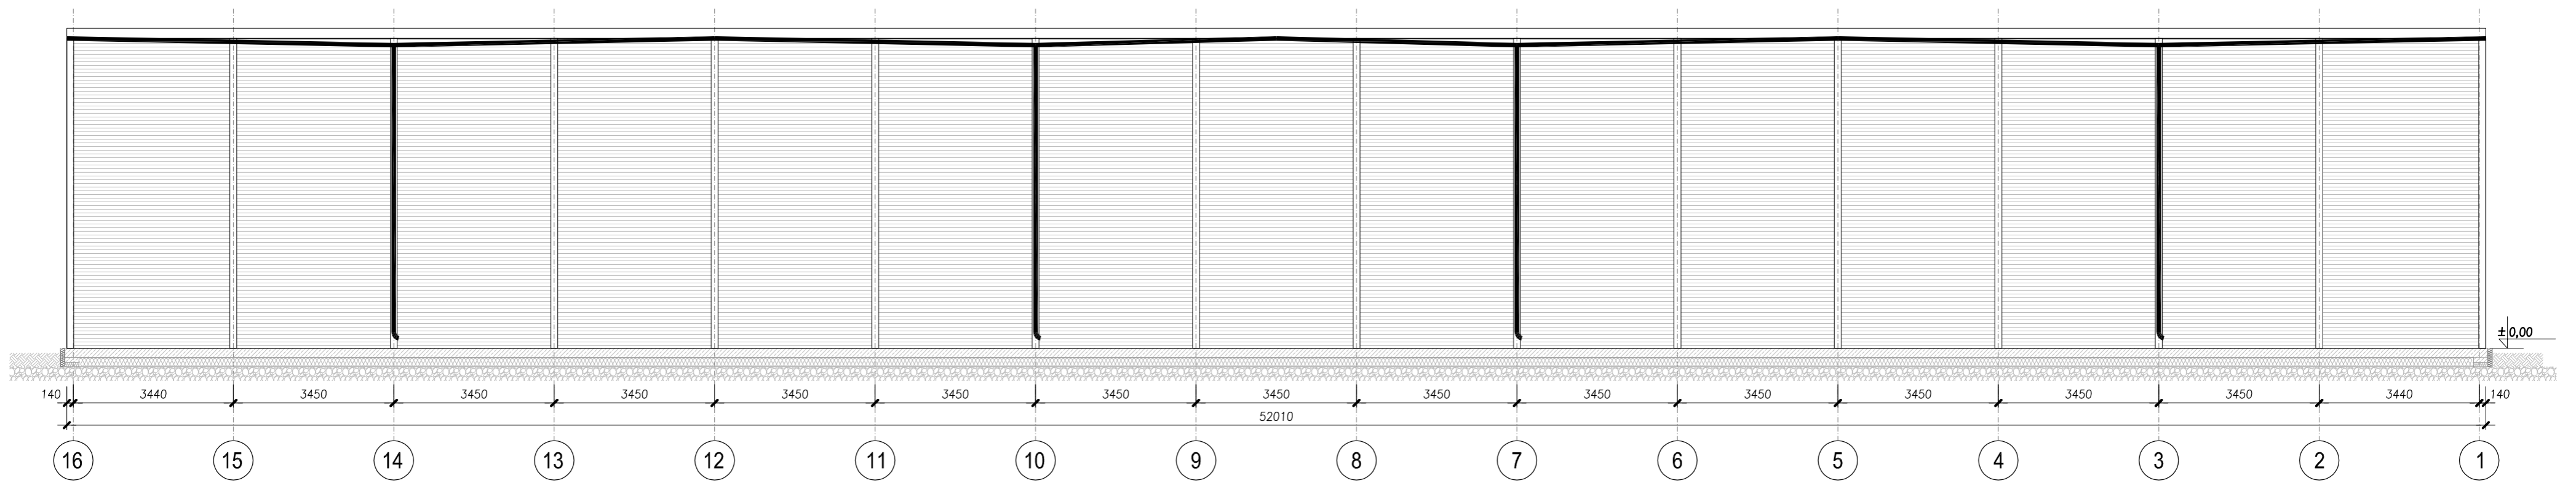

West elevation (axis 1) /
/ Fasad mot Väster (axel 1)

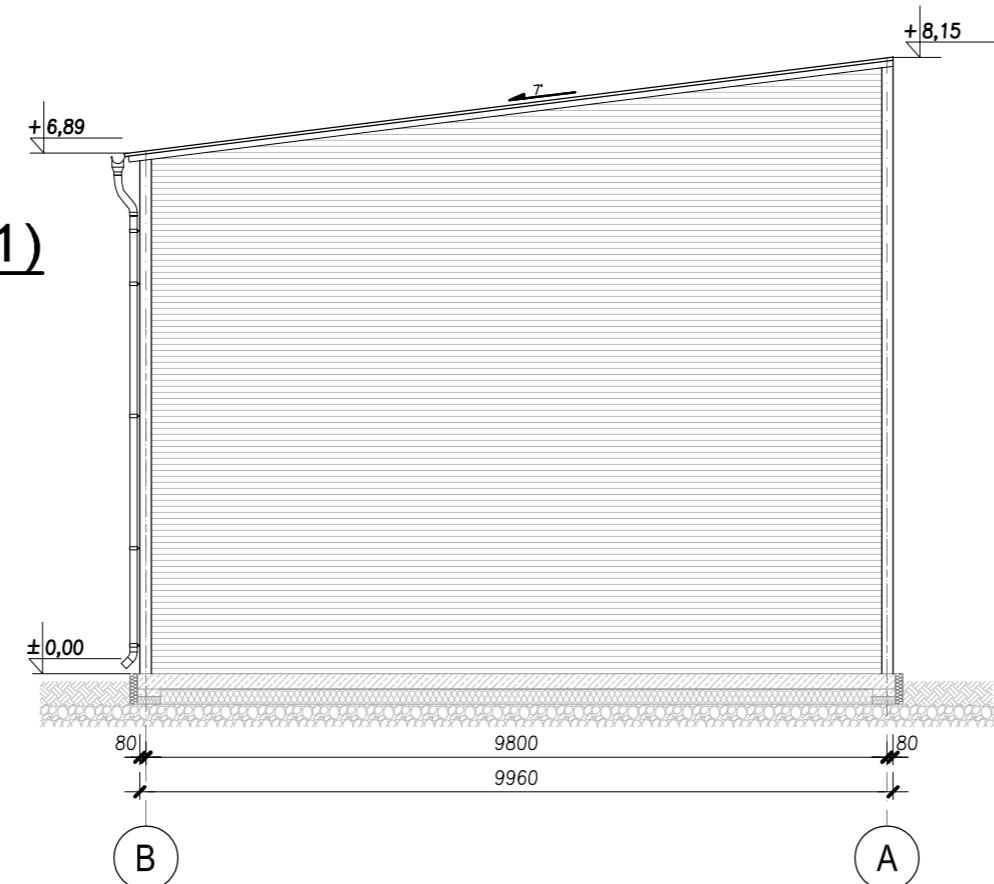

East elevation (axis 16) /
/ Fasad mot Öster (axel 16)

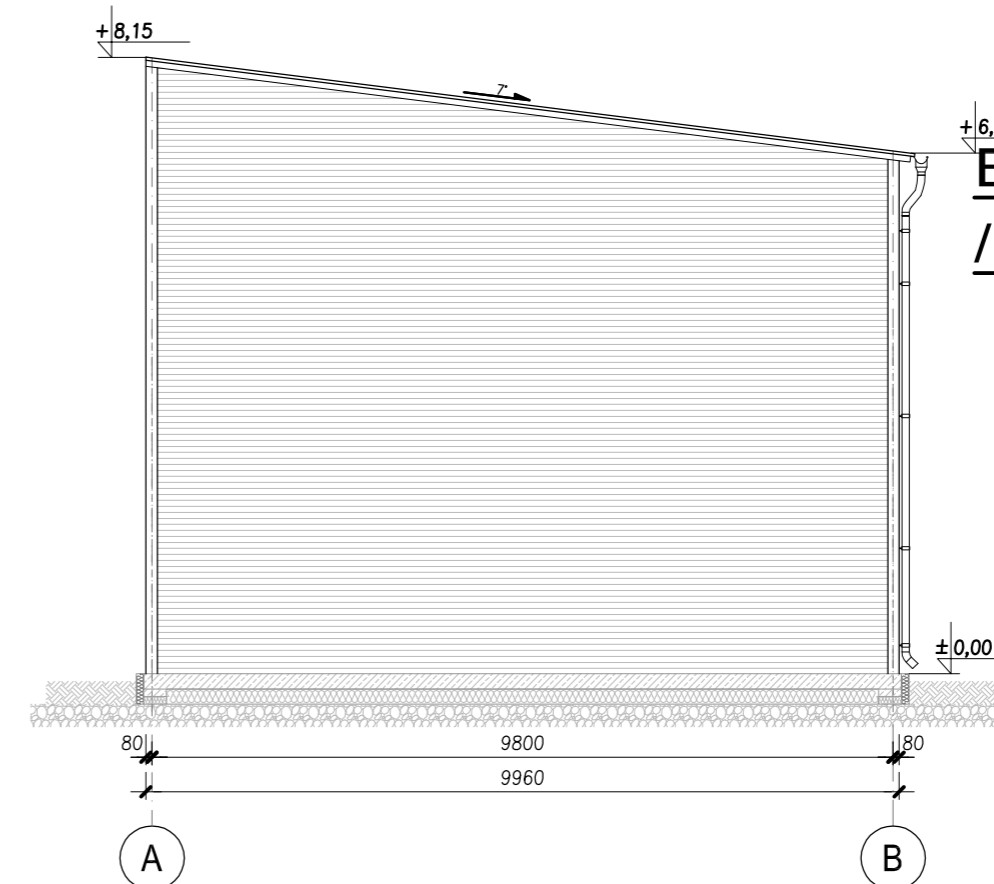

Rainwater system/Hängrännor system:
 ∅ 87 mm (downpipe/stuprör)
 ∅ 125 mm (gutter/hängränna)

Design office: SOLID ENGINEERING Pawel Bielecki		ul. Zwycięstwa 14/26 77-100 Bytów, woj. pomorskie mob. +48 609-503-323	
Construction type and address: Garage hall Åkervägen, 696 32 Åskersund, Sverige			
Range: CONSTRUCTION		Project phase: BUILDING	
Designer: Dip.Ing. Pawel Bielecki Licence No.: POM/0099/PWOK/10			
Project No.: 72-202	Scale: 1:100	Date: 2022.11	Drawing No.: BA-02
Drawing title: ELEVATIONS			