


FOUNDATION PLATE GUIDELINES / GROUNDPLATTA RIKTLINJER

scale / skala 1:100

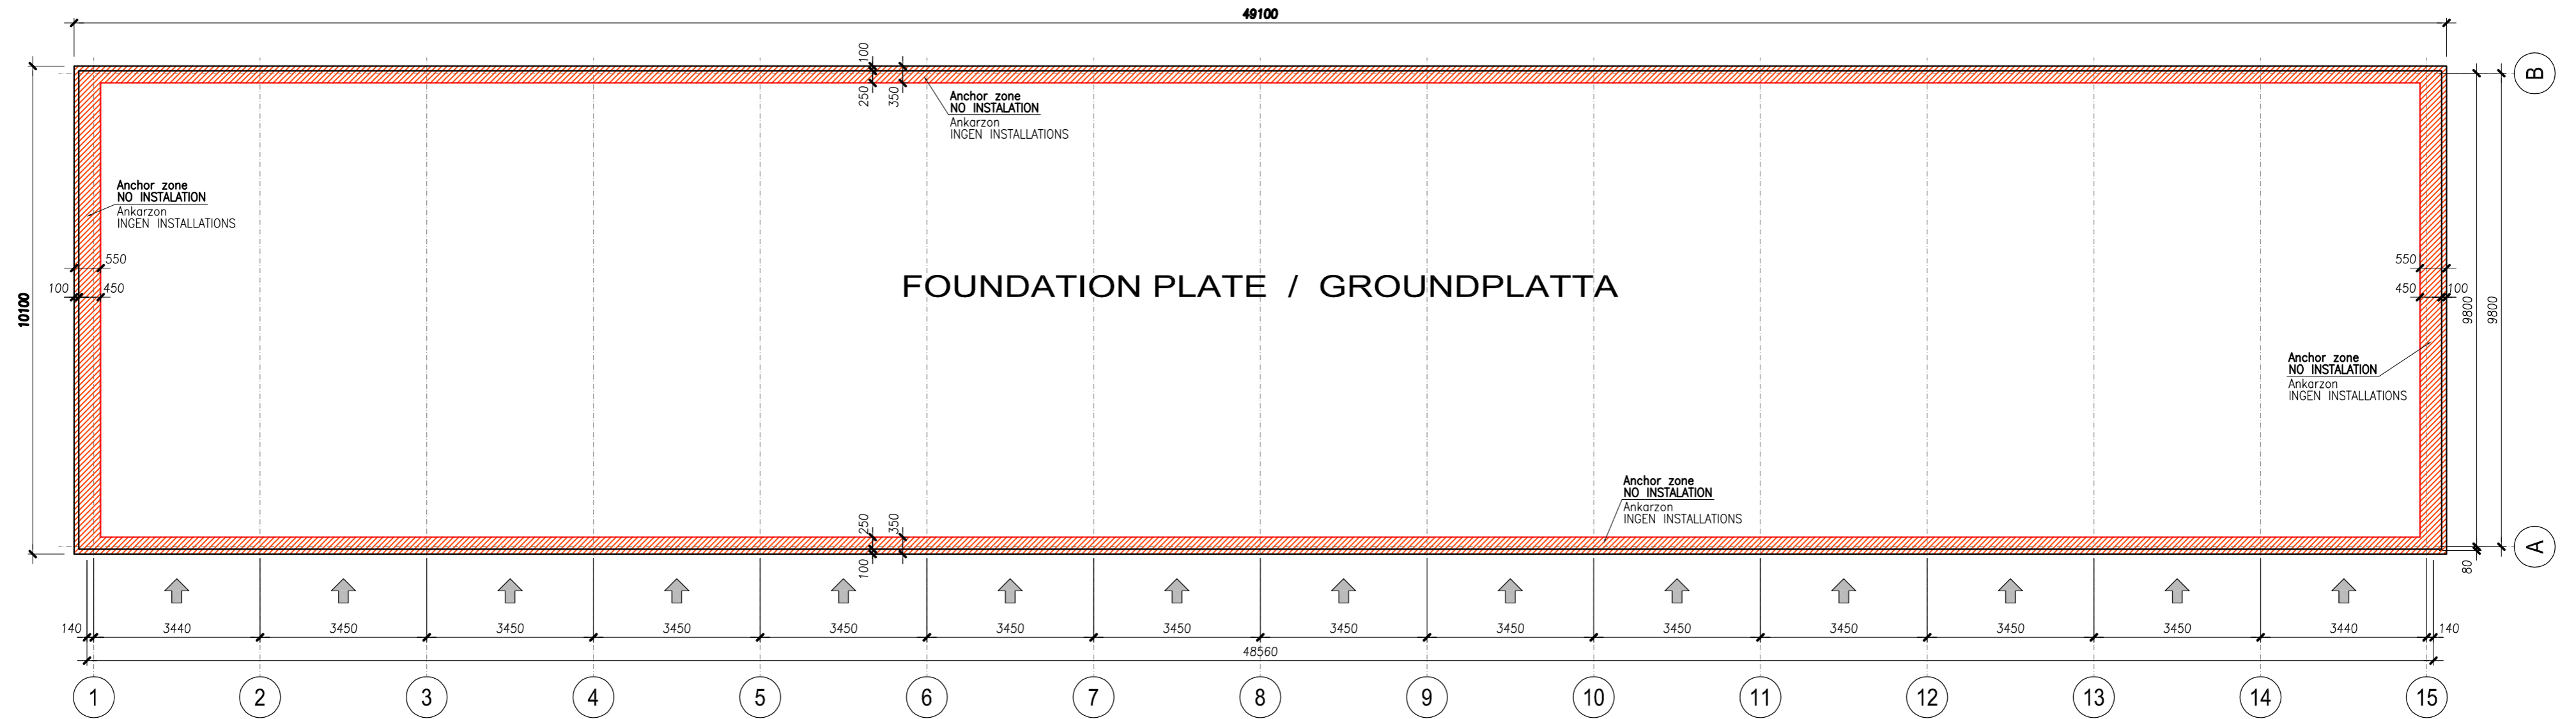

Design office: SOLID ENGINEERING Paweł Bielecki		ul. Zwycięstwa 14/26 77-100 Bytów, woj. pomorskie mob. +48 609-503-323	
Construction type and address: Garage hall Åkervägen, 696 32 Askersund, Sverige			
Range: CONSTRUCTION		Project phase: BUILDING	
Designer:	Dip.Ing. Paweł Bielecki Licence No.: POM/0099/PWOK/10		
Project No.: 72-202	Scale: 1:100	Date: 2022.11	Drawing No.: BA-00
Drawing title: FOUNDATION PLATE GUIDELINES GROUNDPLATTA RIKTLINJER			