
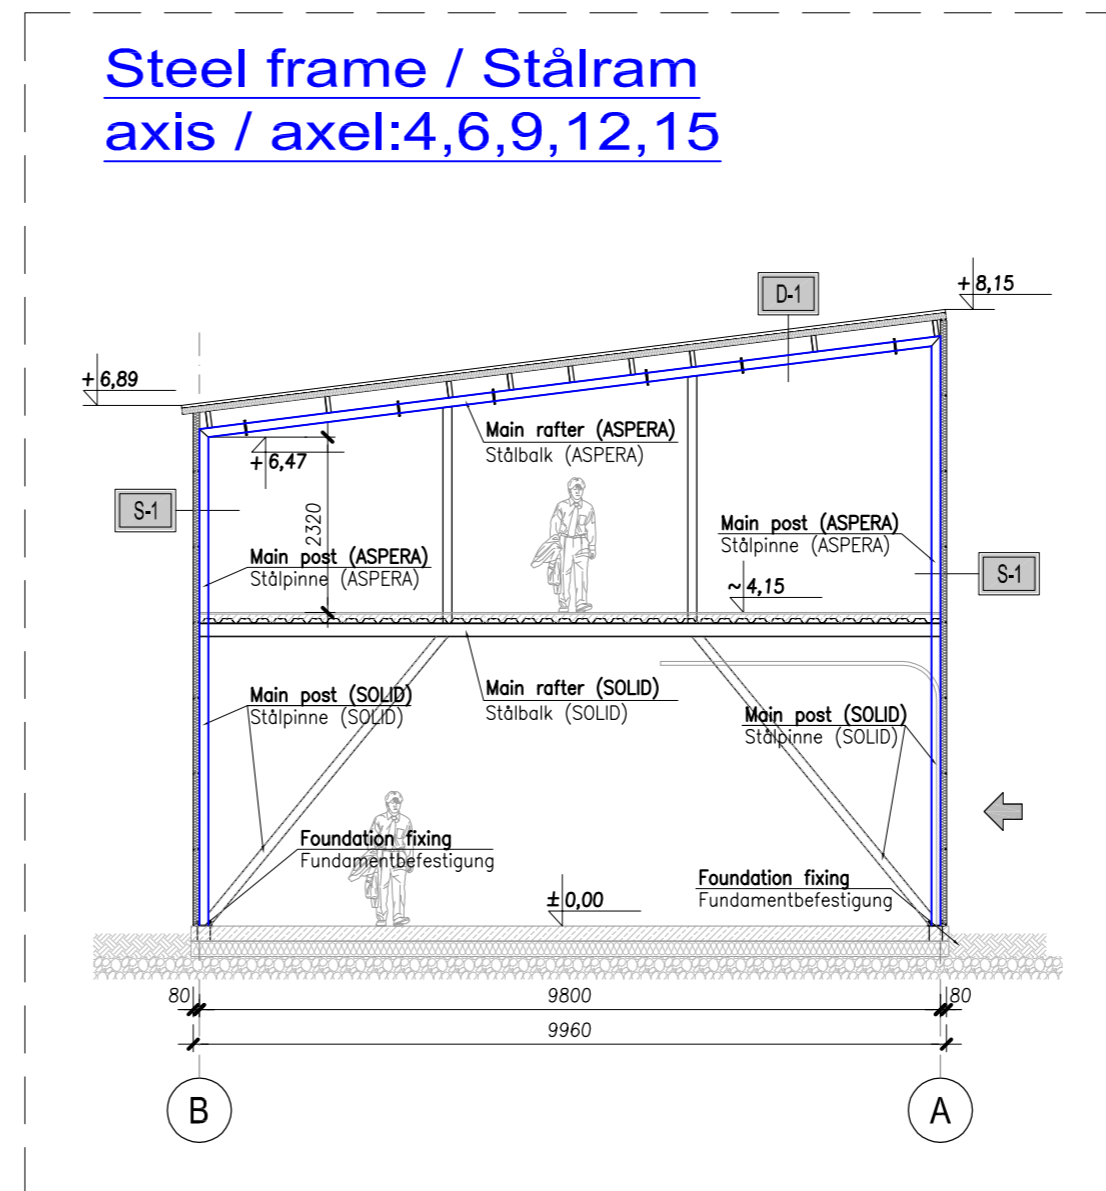
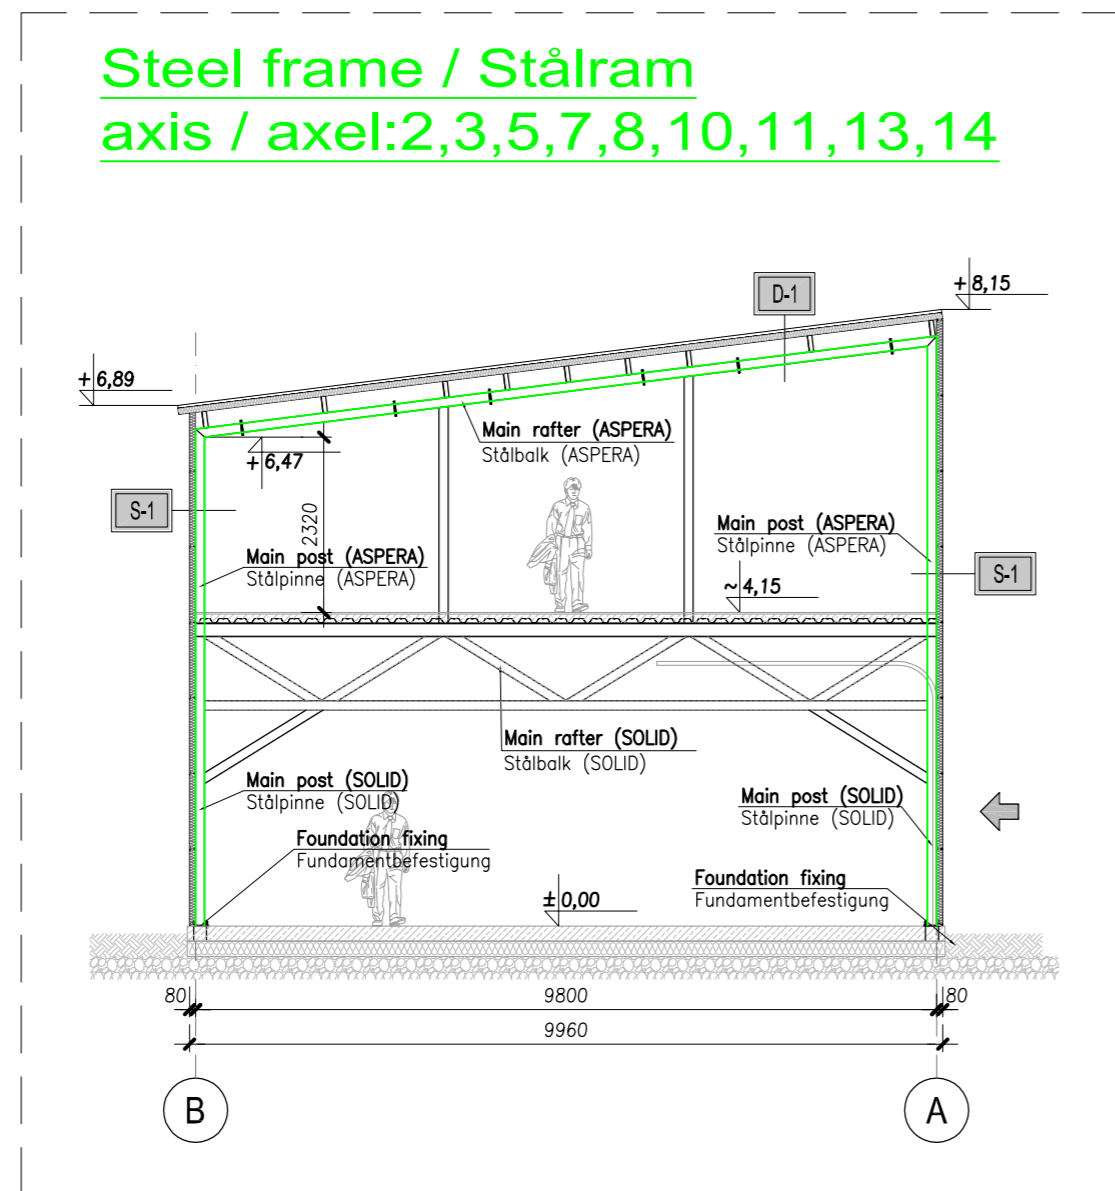


GROUND PLAN AND MAIN FRAME / GRUNDPLAN OCH STÅLRAM
scale / skala 1:100

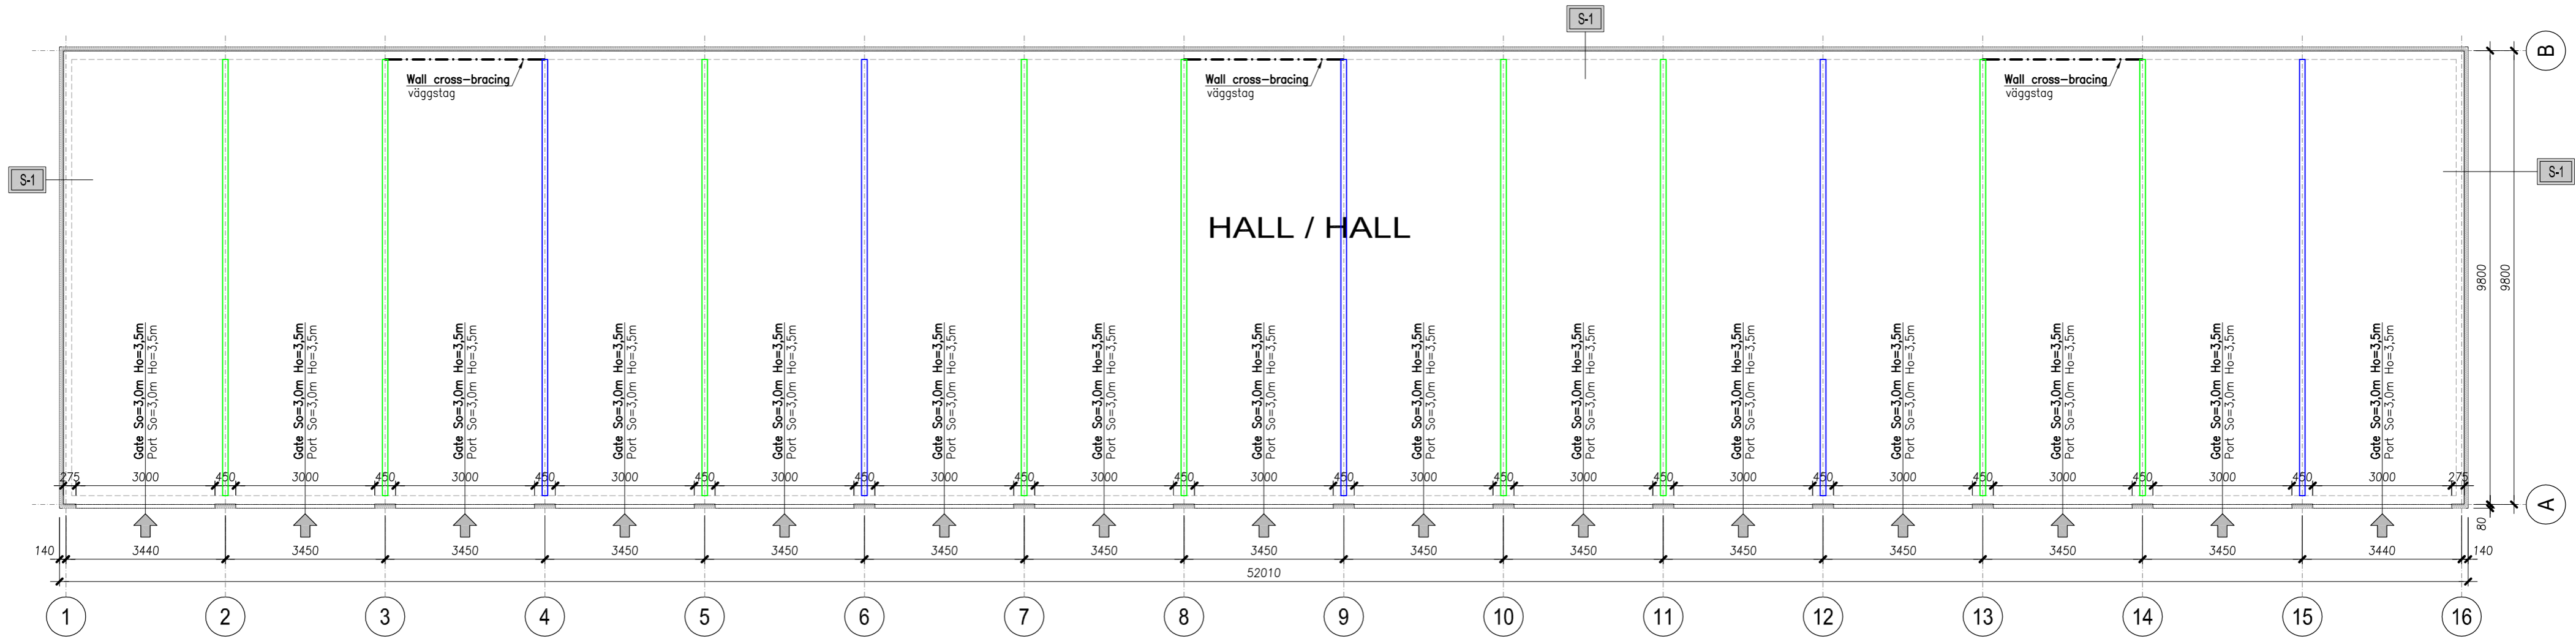

S-1 Wall layers / Väggsnitt:
- sandwichpanels / sandwichpanel PIR 80mm
(vertical-polyurethane / horisontellt-polyuretan)
- post / stälpinne

D-1 Roofing layers / Takskikt:
- sandwichpanels / sandwichpanel PIR 80/120mm
(polyurethane / polyuretan)
- purlins / takösar
- rafter / bult

Design office:
SOLID ENGINEERING
Pawel Bielecki
ul. Zwycięstwa 14/26
77-100 Bytów, woj. pomorskie
mob. +48 609-503-323

Construction type and address:
Garage hall
Åkervägen, 696 32 Askersund, Sverige

Range: CONSTRUCTION
Project phase: BUILDING

Designer: Dip. Ing. Pawel Bielecki
Licence No.: POM/0099/PWOK/10

Project No.: 72-202
Scale: 1:100
Date: 2022.11
Drawing No.: BA-01

Drawing title:
GROUND PLAN AND MAIN FRAME /
GRUNDPLAN OCH STÅLRAM